



REVISION HISTORY			REVISION APPROVAL			
REV	ECO	DESCRIPTION	PROJECT ENGINEER	APPROVAL DATE	DOCUMENT CONTROL	APPROVAL DATE
A	E11770	INITIAL RELEASE	EP	1/2/02	KLS	1/2/02

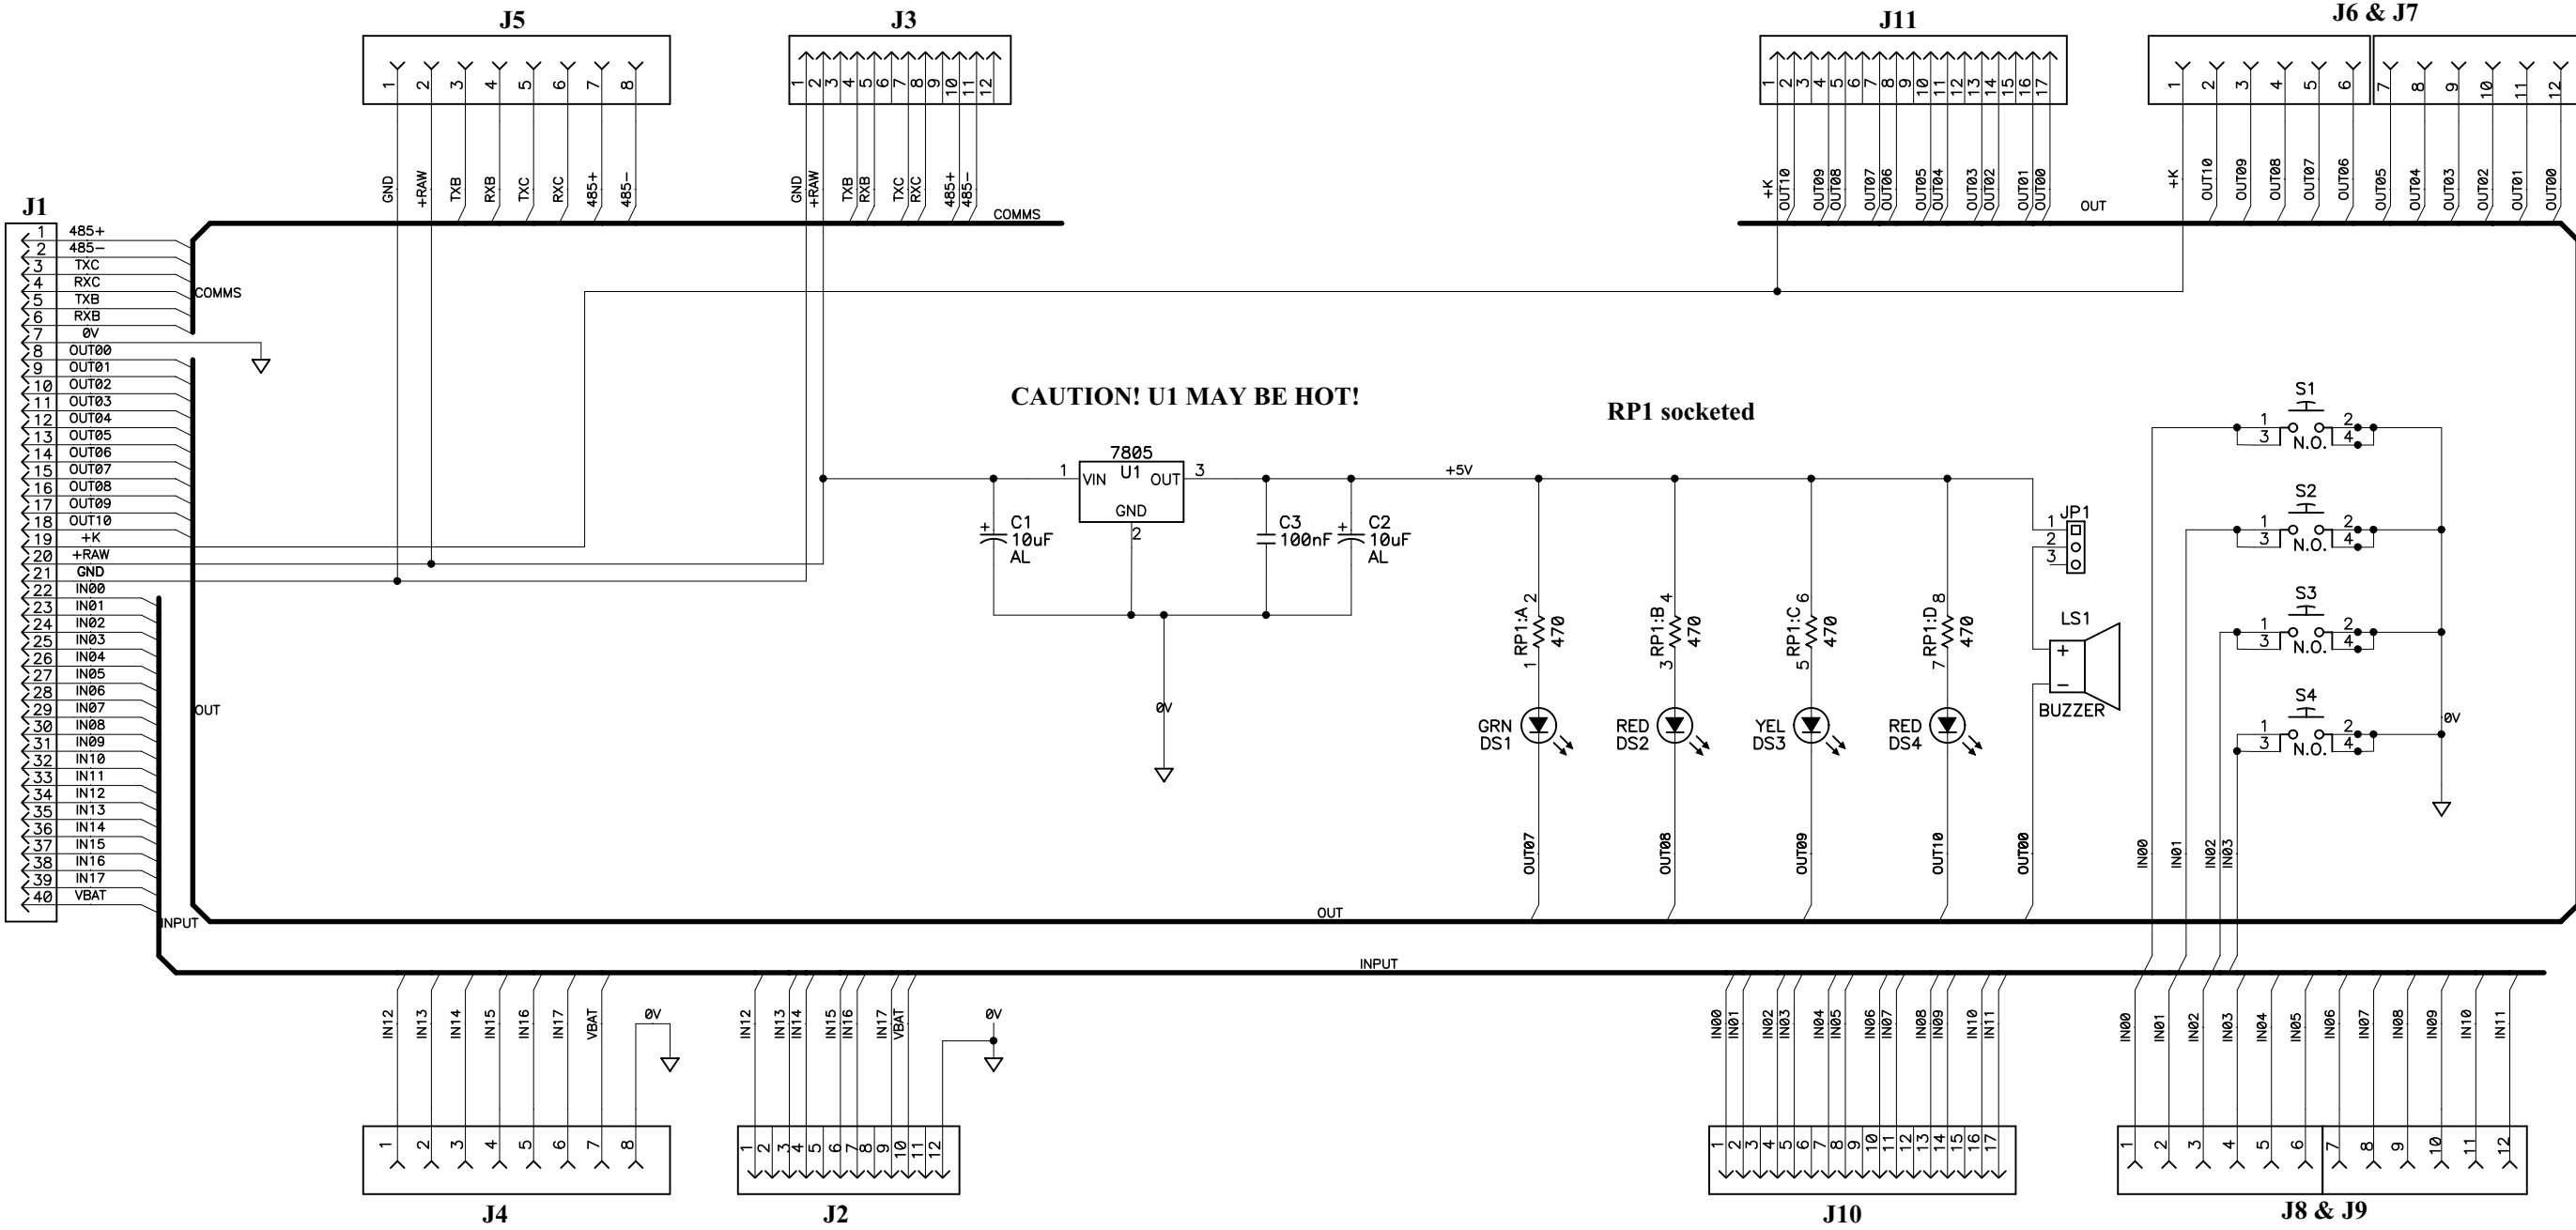

APPEND THE FOLLOWING DOCUMENTS WHEN CHANGING THIS DOCUMENT:		DRAWING CONTENT:		TITLE  SCHEMATIC DIAGRAM OP6800  PROTO BOARD		  2900 SPAFFORD ST. DAVIS, CA 95616 530 - 757 - 4616	
		DRAWN BY: (INITIAL RELEASE) Eric Peak	11 Dec 2001				
		REVISED BY:		SIZE <b>B</b> DWG. NO. <b>090-0140</b>			
		APPROVALS: INITIAL RELEASE					
		PROJECT ENGINEER: Eric Peak	1/2/02	SCALE <b>NONE</b> RELEASE DATE			
		ENGINEERING MANAGER: R.Matthews	1/2/02				
		SIGNATURES	DATE	SHEET <b>1</b> OF <b>1</b>			