



REVISION HISTORY			REVISION APPROVAL			
REV	ECO	DESCRIPTION	PROJECT ENGINEER	APPROVAL DATE	DOCUMENT CONTROL	APPROVAL DATE
A	E11770	INITIAL RELEASE				

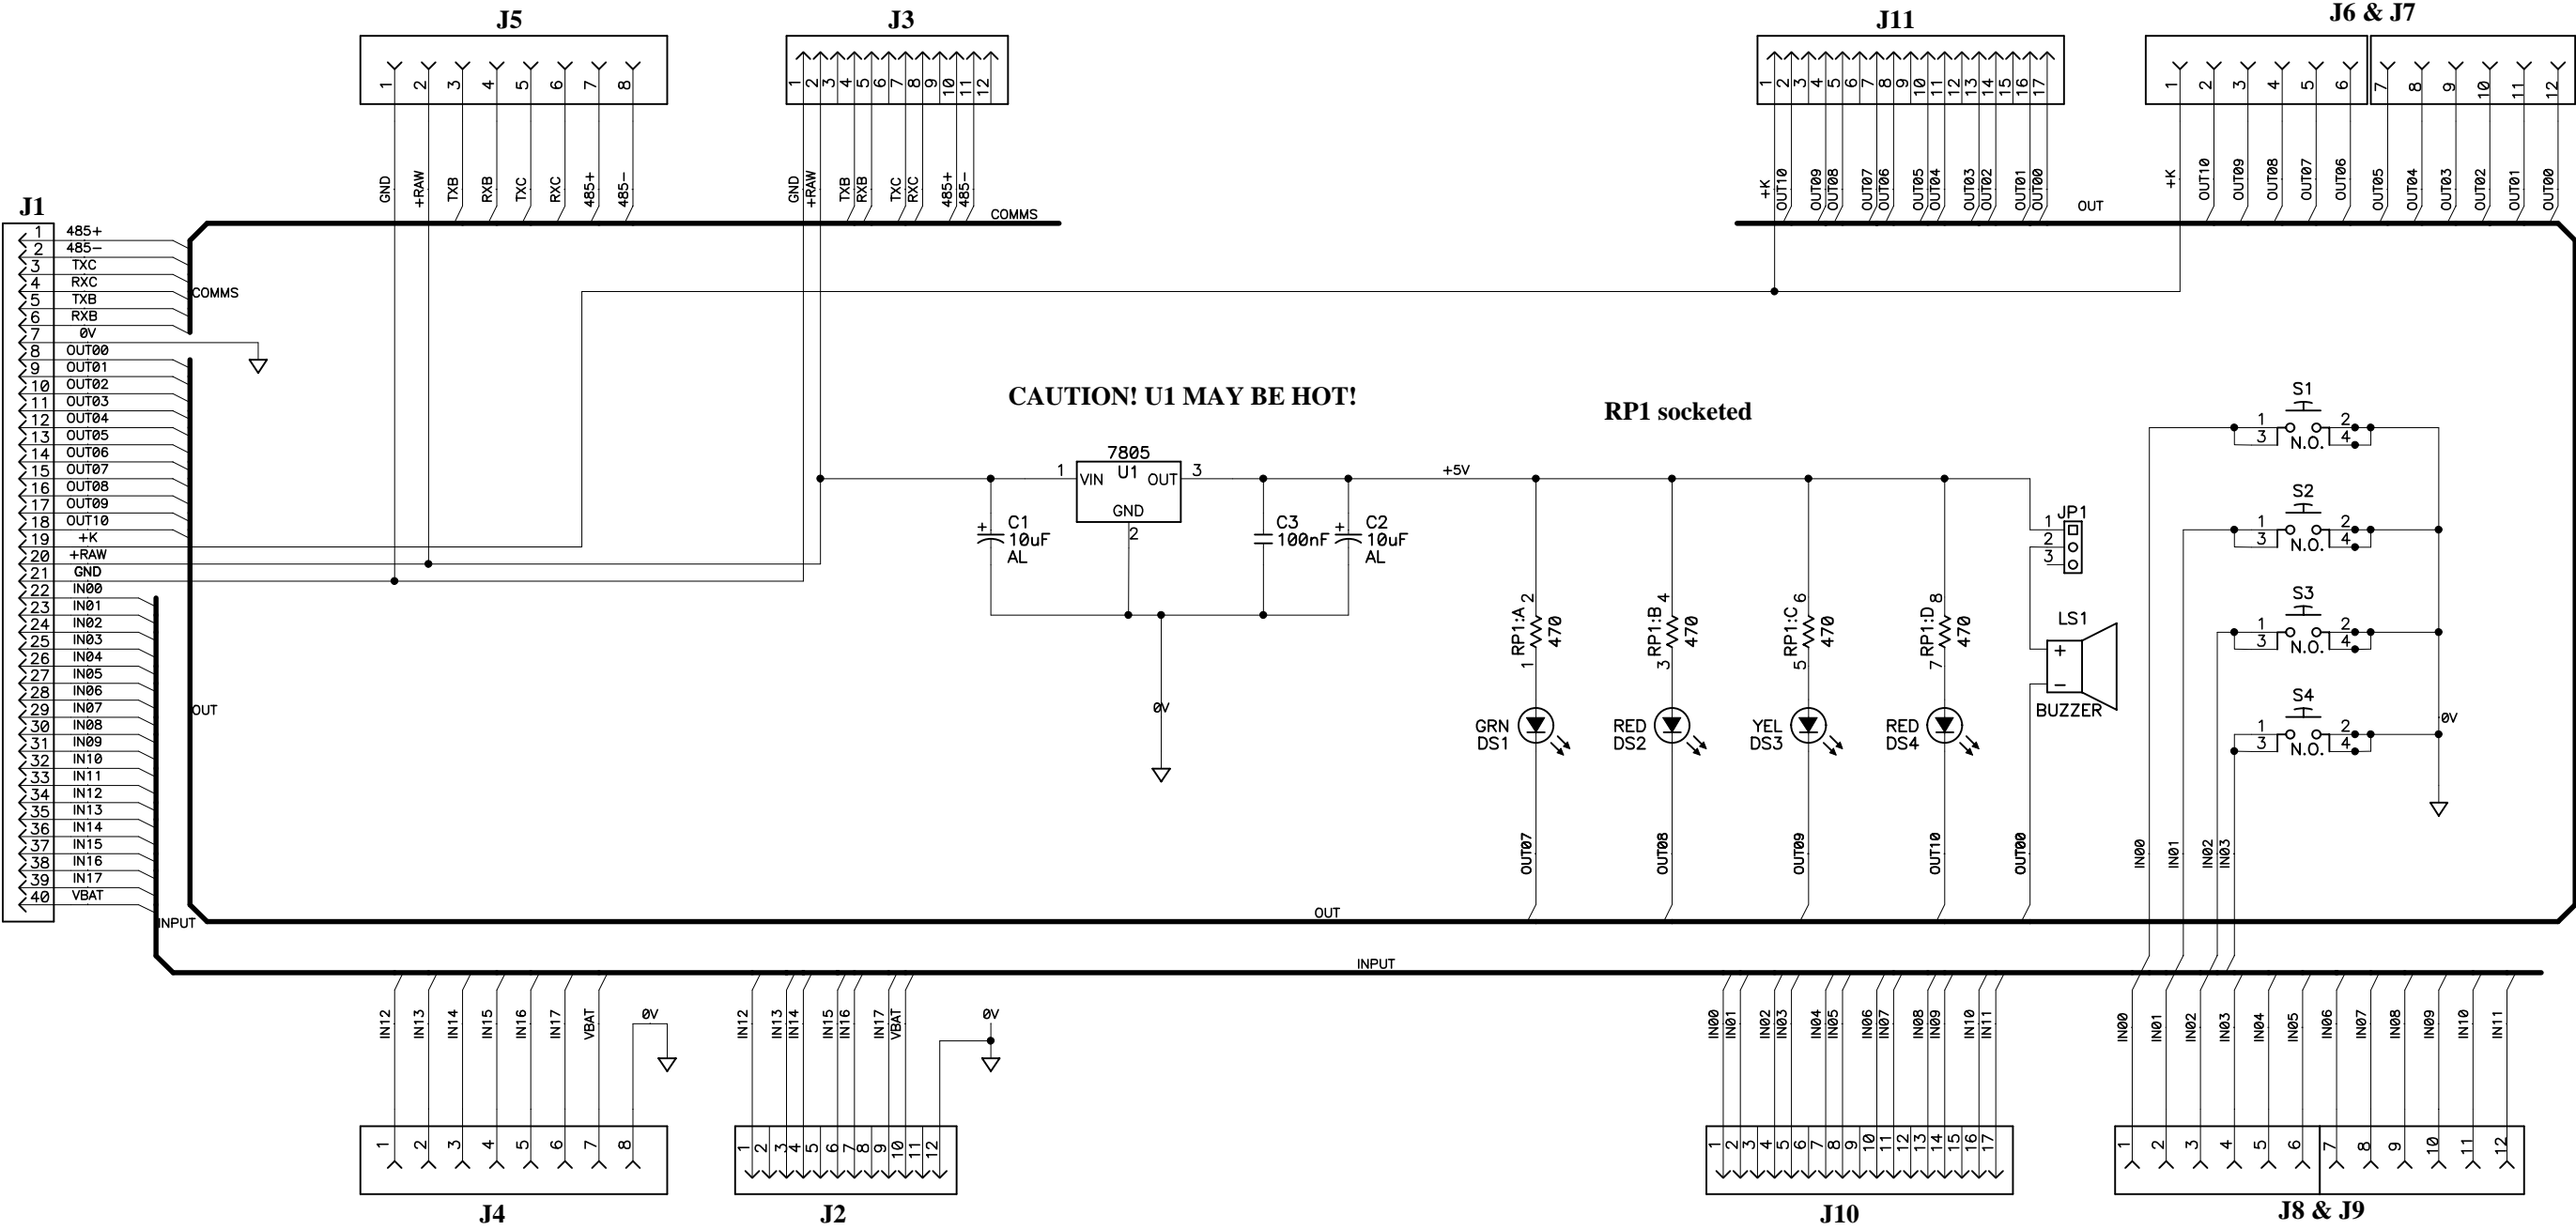

APPEND THE FOLLOWING DOCUMENTS WHEN CHANGING THIS DOCUMENT:		DRAWING CONTENT:		TITLE		 2900 SPAFFORD ST. DAVIS, CA 95616 530 - 757 - 4616	
		DRAWN BY: (INITIAL RELEASE) Eric Peak	11 Dec 2001				
		REVISED BY:		SIZE B		DWG NO. 090-0140	
		APPROVALS: INITIAL RELEASE					
		PROJECT ENGINEER:		SCALE NONE		RELEASE DATE	
		ENGINEERING MANAGER:					
		SIGNATURES	DATE	SHEET 1 OF 1			